
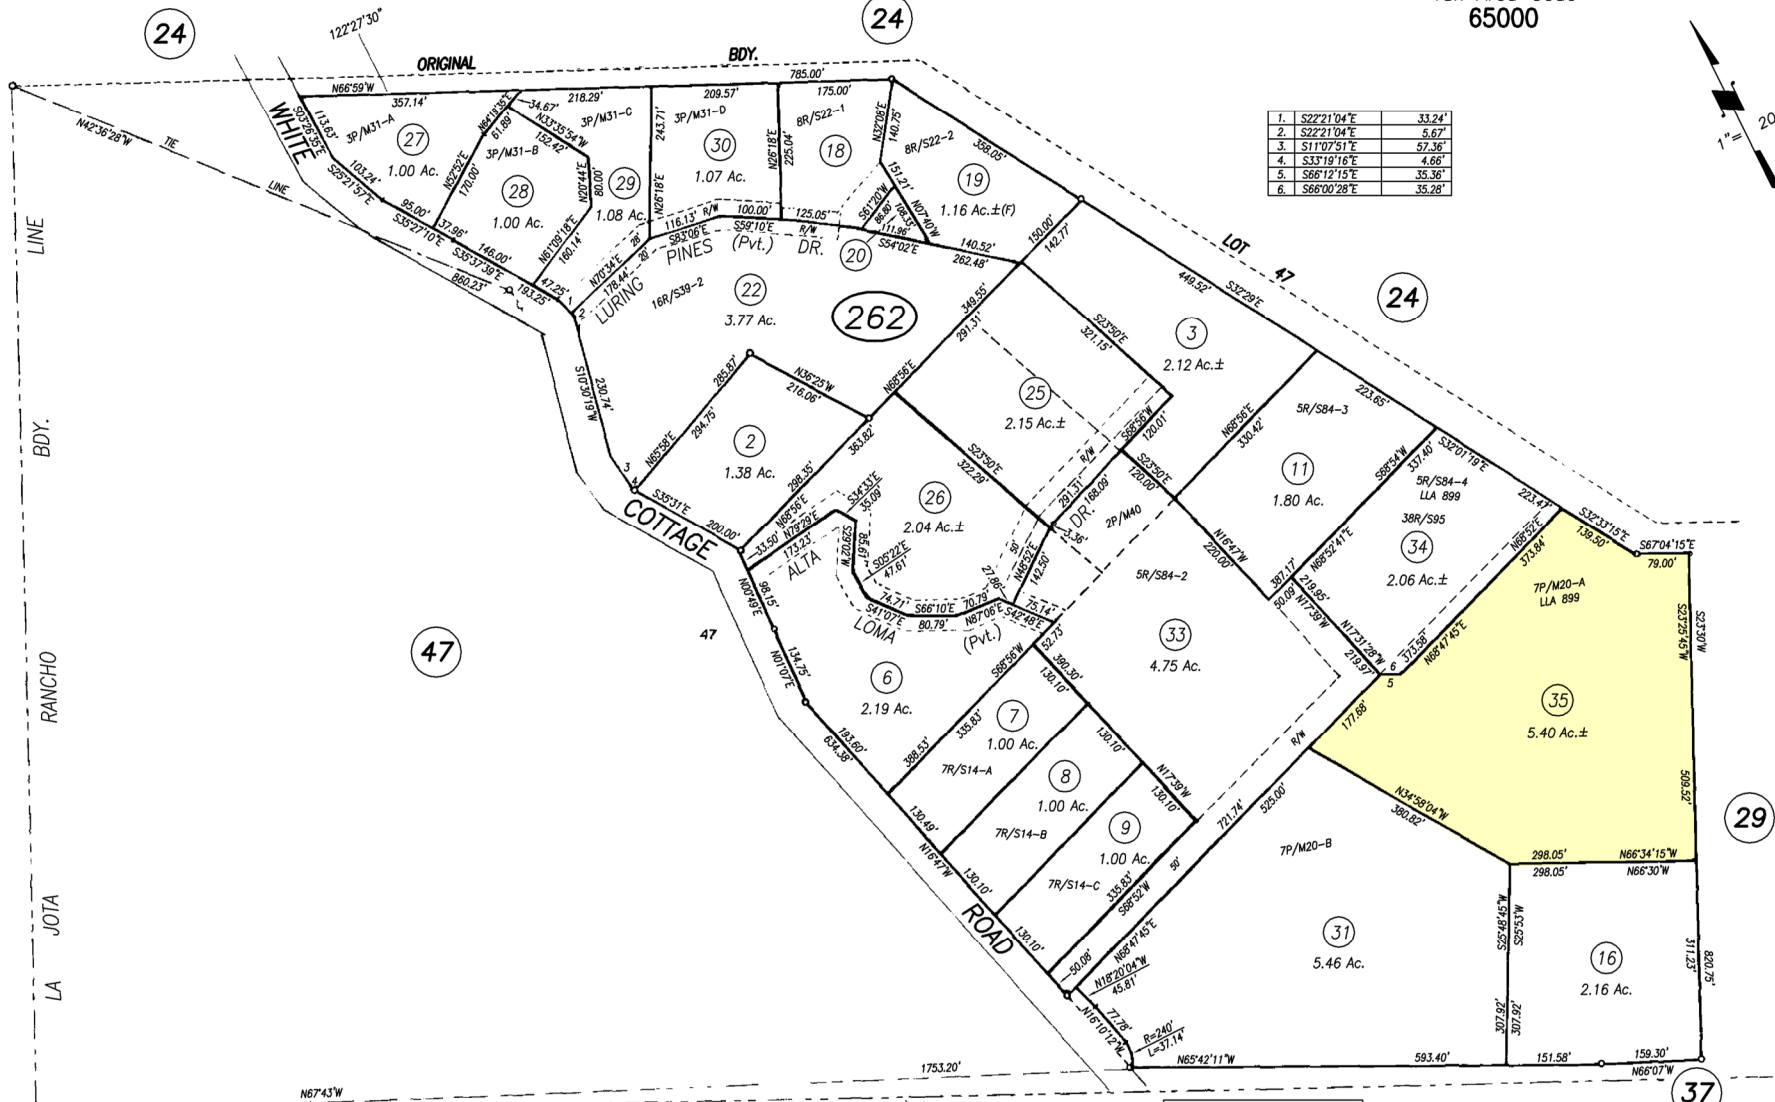


# POR. LOT 47, LA JOTA RANCHO

R.M. BK. 1, PG. 80

Tax Area Code  
65000

24-26

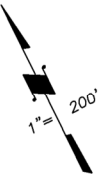

1.	S22°21'04"E	33.24'
2.	S22°21'04"E	5.67'
3.	S11°07'51"E	57.36'
4.	S33°19'16"E	4.66'
5.	S66°12'15"E	35.36'
6.	S68°00'28"E	35.28'

NOTE: This Map Was Prepared For Assessment Purposes Only , No Liability Is Assumed For The Accuracy Of The Data Delineated Hereon.

NOTE - Assessor's Block Numbers Shown in Ellipses  
Assessor's Parcel Numbers Shown in Circles.

	6-21-84
	8-14-84
	2-28-89
	7-12-94
STREET NAME COR	6-30-06
262-34 RS	4-8-08
REVISION	DATE

Assessor's Map Bk. 24 Pg. 26  
County of Napa, Calif.  
WAS 24-22 1955-61-62